


BACOLET

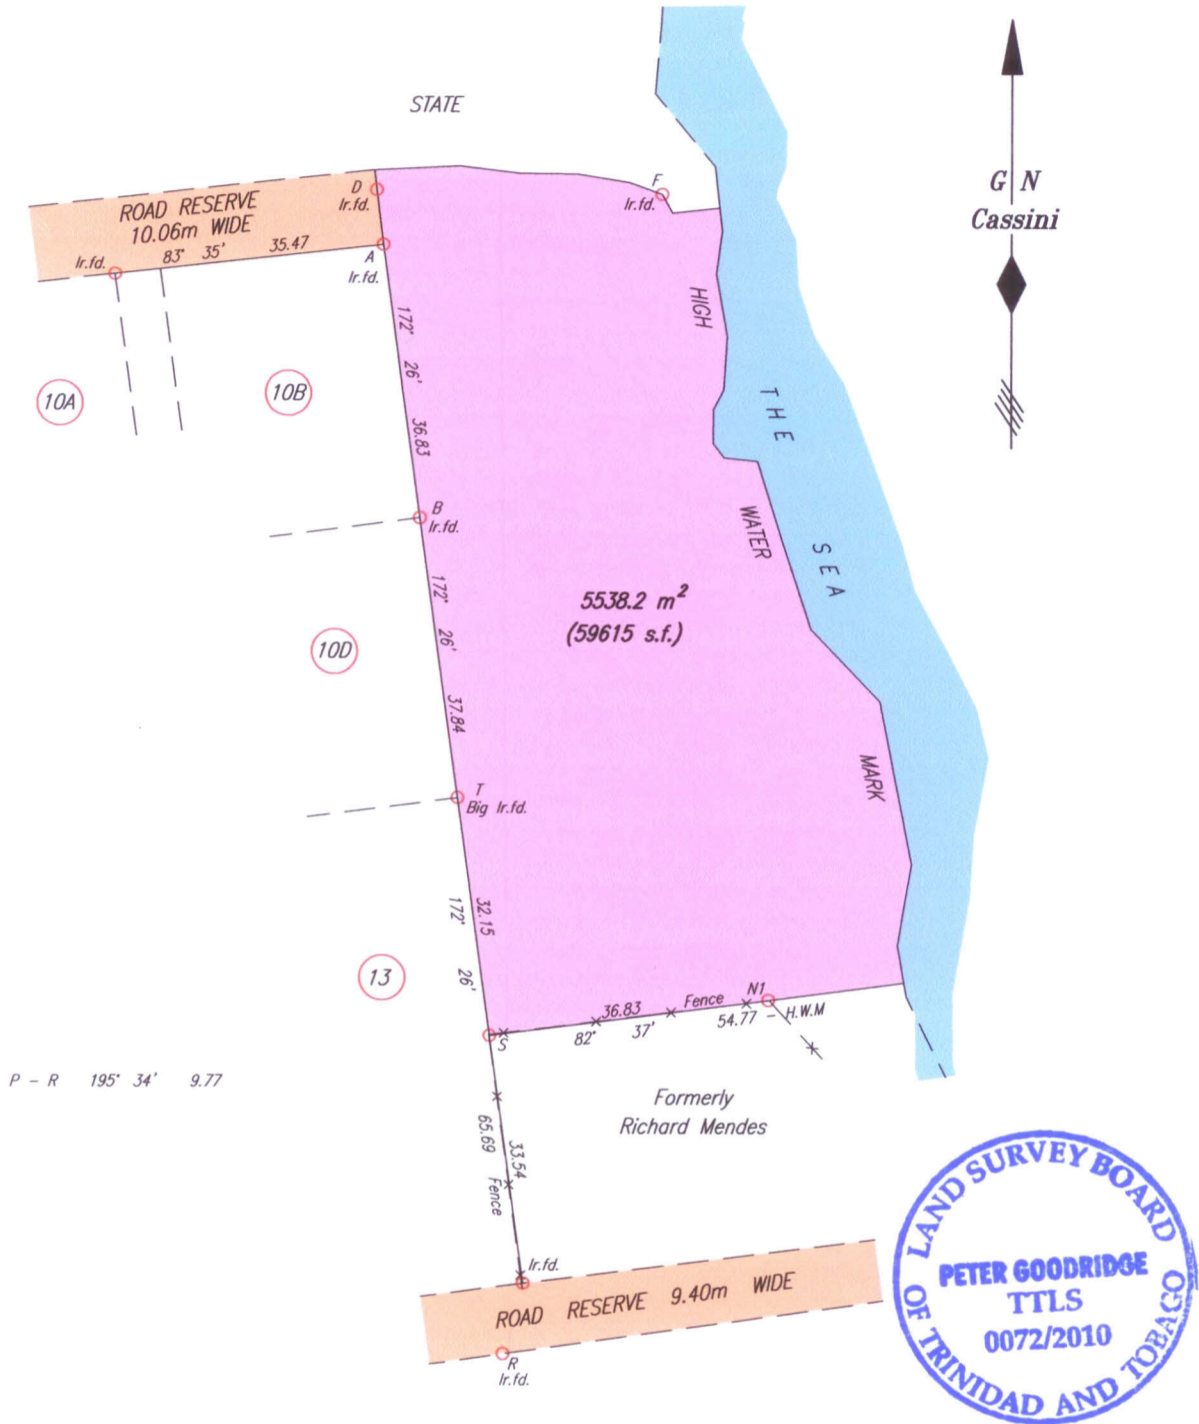

P - R 195° 34' 9.77

SCALE 1:1000

Distances are in METRES

○ Denotes Iron put except where otherwise stated
 Bearings are Cassini Grid based on Solar Observations

PLAN of a Parcel of land coloured pink in the Ward of Tobago
 Containing five thousand five hundred and thirty eight point two square metres
 Surveyed by me, with due authority, in January 2010, for Island Investments Ltd.
 In accordance with Regulation 25 (1) of The Land Surveyors Regulations 1998,
 I certify that this plan is correct.

[Handwritten Signature]
TTLS

Trinidad & Tobago Land Surveyor . 20th January 2010
 C:\LESS 2010\TOBAGO\ISLAND INVESTMENTS-BACOLET.dwg FILE NO: T1036